



FRONT ELEVATION
SCALE 1:25

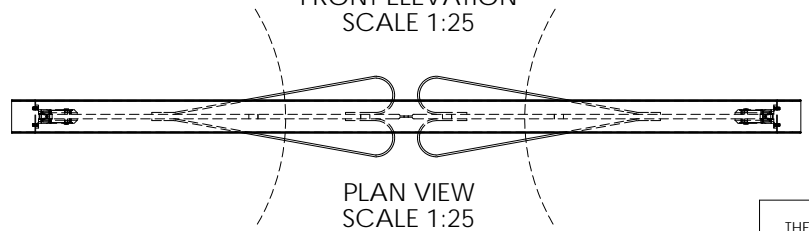

PLAN VIEW
SCALE 1:25

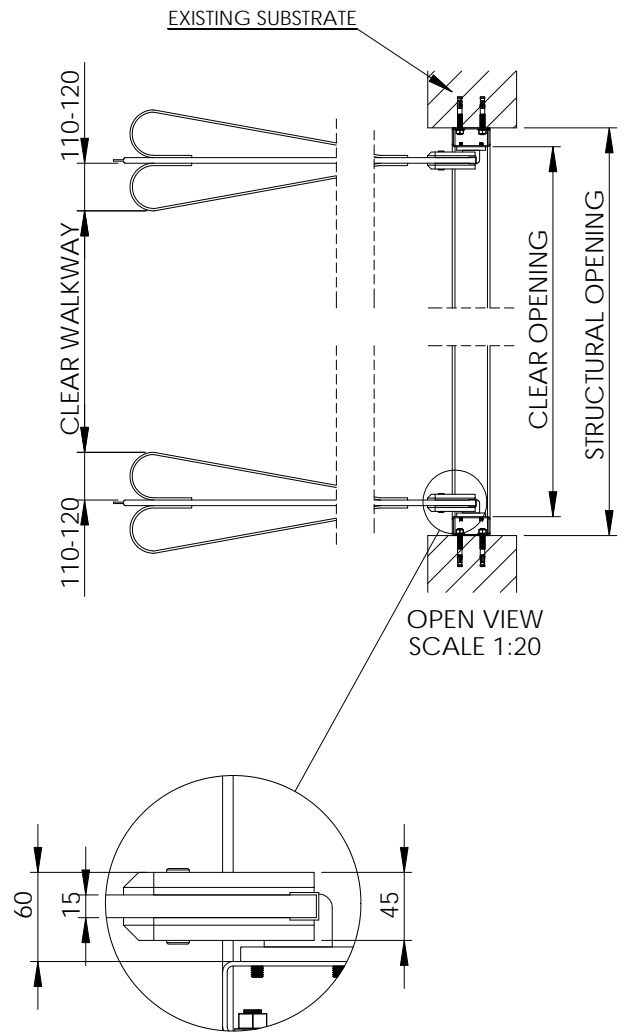

EXPLODED OPEN VIEW
SCALE 1 : 5

POLYDOOR® TYPE 'H' IMPACT DOOR OPTIONS
 AUTO-CLOSE OR UNI-DIRECTIONAL OPERATION
 STAINLESS STEEL AND POWDER COATED SUB-FRAMES
 REPLACEABLE BUBBLE STYLE DOOR SEALS
 VISUAL IDENTIFICATION BUMPERS (INC SIZE & PROFILE)
 OPTIONAL WINDOW SIZE/SHAPE
SOME FIXING DETAILS NOT SHOWN FOR CLARITY

THE INFORMATION CONTAINED IN THIS DRAWING IS PRIVATE AND CONFIDENTIAL. NO DETAILS ARE TO BE DISCLOSED TO ANY THIRD PARTIES OR PERSONS. UNLESS SPECIFIED THIS DRAWING IS NOT ISSUED FOR CONSTRUCTION.	NAME	DATE
	DRAWN BY	TW
COMMENTS:	LAST CHECK	20/02/2014
	APPROVED	
	OTHER	
	PLEASE DO NOT RELY ON THE SCALE OF THIS DRAWING. ALWAYS ASK IF IN ANY DOUBT.	
	TOLERANCE = +/- 0.3mm / 300mm	

polydoor®

DESCRIPTION:
 TYPE 'H' - INDUSTRIAL HYBRID
 PALLET STACKER LOADING DOOR

SIZE	DWG. NO.	REV.
A	POLYDOOR-22013-TYPE-H	0
SCALE: AS SHOWN		