



FRONT ELEVATION  
SCALE 1:20

 

PLAN VIEW  
SCALE 1:20

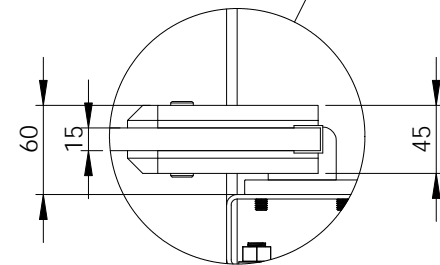

DETAIL EXPLODED  
SCALE 1 : 5

POLYDOOR® TYPE 'F' HIGH CARE DOOR OPTIONS

- HOLD-OPEN OR UNI-DIRECTIONAL OPERATION
- LOWER DDA FRAMELESS VISION WINDOWS
- STAINLESS STEEL AND POWDER COATED SUB-FRAMES
- REPLACEABLE BUBBLE STYLE DOOR SEALS
- VISUAL IDENTIFICATION BUMPERS (INC SIZE & PROFILE)
- HEAT FORMED TEARDROP IMPACT BUMPERS
- OPTIONAL WINDOW SIZE/SHAPE

THE INFORMATION CONTAINED IN THIS DRAWING IS PRIVATE AND CONFIDENTIAL. NO DETAILS ARE TO BE DISCLOSED TO ANY THIRD PARTIES OR PERSONS. UNLESS SPECIFIED THIS DRAWING IS NOT ISSUED FOR CONSTRUCTION.	NAME	DATE	<b>polydoor</b> ®
	DRAWN BY	TW	
LAST CHECK		20/02/2014	
APPROVED			
COMMENTS:  NOT FOR MANUFACTURE SOME FIXINGS NOT SHOWN FOR CLARITY	OTHER		DESCRIPTION: TYPE 'F' - HIGH CARE FOOD-SAFE IMPACT TRAFFIC DOOR
	PLEASE DO NOT RELY ON THE SCALE OF THIS DRAWING. ALWAYS ASK IF IN ANY DOUBT.  TOLERANCE = +/- 0.3mm / 300mm		SIZE <b>A</b>
		DWG. NO. POLYDOOR-22014-TYPE-F	REV. <b>0</b>
		SCALE: AS SHOWN	