

FULL HEIGHT ALUMINIUM
CNC MILLED FIXING SPINE

STRUCTURAL OPENING WIDTH

SEE DRG JCL19116/FD/1
FOR FRAME OPTIONS

HMW FOOD SAFE
HIGH DENSITY PANEL

FLUSH FRAMELESS DESIGN
UPPER VISION WINDOW

BUMPER QTY/TYPE/HEIGHT
TO SUIT TRAFFIC/APPLICATION

LOWER DDA COMPLIANT
FRAMELESS WINDOW SYSTEM

STAINLESS STEEL
AUTO-CLOSE HINGE
SYSTEM (HOLD OPEN
OPTIONAL)


STRUCTURAL OPENING HEIGHT

200
800

300

5

FRONT ELEVATION
SCALE 1:20

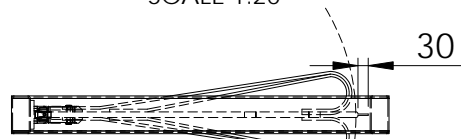


PLAN VIEW
SCALE 1:20


30

POLYDOOR® TYPE 'R' IMPACT DOOR OPTIONS

HOLD-OPEN OR UNI-DIRECTIONAL OPERATION
LOWER DDA FRAMELESS VISION WINDOWS
STAINLESS STEEL AND POWDER COATED SUB-FRAMES
REPLACEABLE BUBBLE STYLE DOOR SEALS
VISUAL IDENTIFICATION BUMPERS
WINDOW SIZE/SHAPE

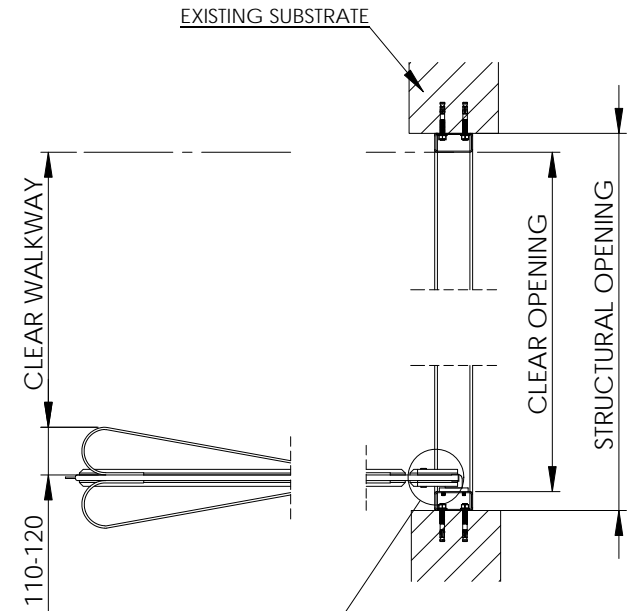

OPEN VIEW
SCALE 1:20

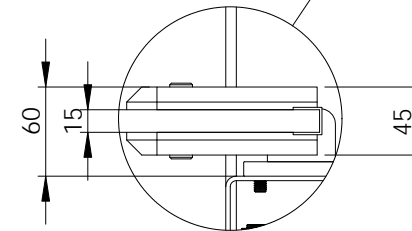

DETAIL D
SCALE 1 : 5

THE INFORMATION CONTAINED IN
THIS DRAWING IS PRIVATE AND
CONFIDENTIAL. NO DETAILS ARE
TO BE DISCLOSED TO ANY THIRD
PARTIES OR PERSONS, UNLESS
SPECIFIED THIS DRAWING IS NOT
ISSUED FOR CONSTRUCTION.

COMMENTS:
NOT FOR MANUFACTURE
SOME DETAILS NOT SHOWN FOR CLARITY

	NAME	DATE
DRAWN BY	TW	19/01/2013
LAST CHECK		20/03/2014
APPROVED		
OTHER		

PLEASE DO NOT RELY ON THE
SCALE OF THIS DRAWING. ALWAYS
ASK IF IN ANY DOUBT.
TOLERANCE = +/- 0.3mm / 300mm

polydoor®

DESCRIPTION:
TYPE 'R' - DUAL ACTION RETAIL
FOOD SAFE TRAFFIC DOOR (SINGLE)

SIZE	DWG. NO.	REV.
A	POLYDOOR-22015-TYPE-R-S	0

SCALE: AS SHOWN