

SIDE ELEVATION
SCALE 1:20


FRONT ELEVATION
SCALE 1:20



PLAN VIEW
SCALE 1:20


POLYDOOR® TYPE 'FS' IMPACT DOOR OPTIONS

- HOLD-OPEN OR UNI-DIRECTIONAL OPERATION
- LOWER DDA FRAMELESS VISION WINDOWS
- STAINLESS STEEL AND POWDER COATED SUB-FRAMES
- REPLACEABLE BUBBLE STYLE DOOR SEALS
- VISUAL IDENTIFICATION BUMPERS
- ALTERNATIVE WINDOW STYLES

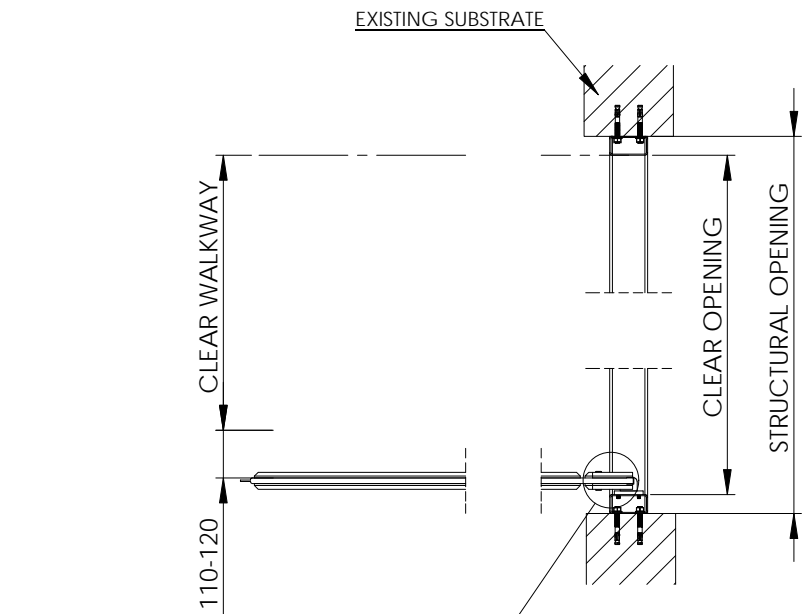

OPEN VIEW
SCALE 1:20

STAINLESS STEEL HINGE SYSTEM WITH AUTO CLOSE FEATURE

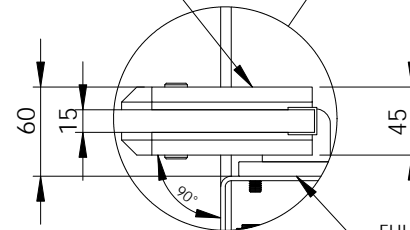

DETAIL D
SCALE 1 : 5

FULL HEIGHT ALUMINIUM CNC MILLED FIXING SPINE

<p>THE INFORMATION CONTAINED IN THIS DRAWING IS PRIVATE AND CONFIDENTIAL. NO DETAILS ARE TO BE DISCLOSED TO ANY THIRD PARTIES OR PERSONS, UNLESS SPECIFIED THIS DRAWING IS NOT ISSUED FOR CONSTRUCTION.</p>	NAME	DATE								
	DRAWN BY	TW		19/01/2013						
<p>COMMENTS:</p> <p>NOT FOR MANUFACTURE</p> <p>SOME DETAILS NOT SHOWN FOR CLARITY</p>	LAST CHECK	15/04/2014	<p>DESCRIPTION:</p> <p>TYPE 'FS' - DUAL ACTION HYGIENE FOOD SAFE TRAFFIC DOOR (SINGLE)</p>							
	APPROVED			<table border="1"> <tr> <td>SIZE</td> <td>DWG. NO.</td> <td>REV.</td> </tr> <tr> <td>A</td> <td>POLYDOOR-22016-TYPE-FS</td> <td>0</td> </tr> </table>	SIZE	DWG. NO.	REV.	A	POLYDOOR-22016-TYPE-FS	0
	SIZE	DWG. NO.		REV.						
A	POLYDOOR-22016-TYPE-FS	0								
OTHER			SCALE: AS SHOWN							
<p>PLEASE DO NOT RELY ON THE SCALE OF THIS DRAWING. ALWAYS ASK IF IN ANY DOUBT.</p> <p>TOLERANCE = +/- 0.3mm / 300mm</p>										