


SIDE ELEVATION
SCALE 1:20

FRONT ELEVATION
SCALE 1:20




PLAN VIEW
SCALE 1:20

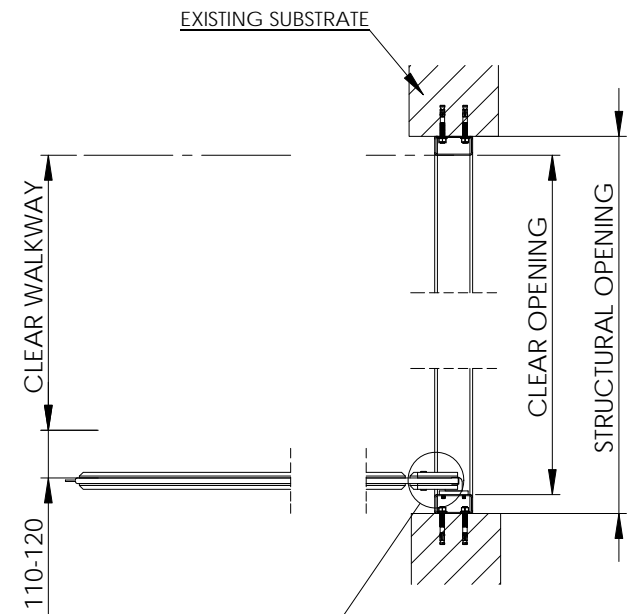

OPEN VIEW
SCALE 1:20

STAINLESS STEEL HINGE SYSTEM WITH AUTO CLOSE FEATURE

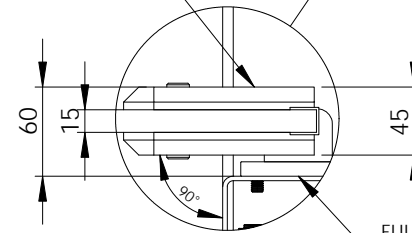

DETAIL D
SCALE 1 : 5

FULL HEIGHT ALUMINIUM CNC MILLED FIXING SPINE

POLYDOOR® TYPE 'LDS' IMPACT DOOR OPTIONS

HOLD-OPEN OR UNI-DIRECTIONAL OPERATION
STAINLESS STEEL AND POWDER COATED SUB-FRAMES
REPLACEABLE BUBBLE STYLE DOOR SEALS
COLOUR WAVE BUMPERS
ALTERNATIVE WINDOW STYLES

THE INFORMATION CONTAINED IN THIS DRAWING IS PRIVATE AND CONFIDENTIAL. NO DETAILS ARE TO BE DISCLOSED TO ANY THIRD PARTIES OR PERSONS, UNLESS SPECIFIED THIS DRAWING IS NOT ISSUED FOR CONSTRUCTION.

COMMENTS:

NOT FOR MANUFACTURE
SOME DETAILS NOT SHOWN FOR CLARITY

	NAME	DATE
DRAWN BY	TW	19/01/2013
LAST CHECK		15/04/2014
APPROVED		
OTHER		

PLEASE DO NOT RELY ON THE SCALE OF THIS DRAWING. ALWAYS ASK IF IN ANY DOUBT.
TOLERANCE = +/- 0.3mm / 300mm

polydoor®

DESCRIPTION:
TYPE 'LDS' - DUAL ACTION LEISURE DOOR (SINGLE)

SIZE	DWG. NO.	REV.
A	POLYDOOR-22016-TYPE-LDS	0

SCALE: AS SHOWN