


SIDE ELEVATION
SCALE 1:20

FRONT ELEVATION
SCALE 1:20

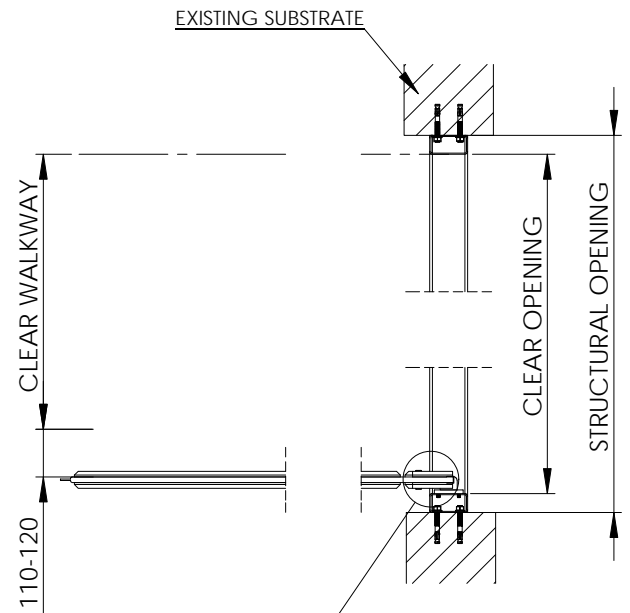


PLAN VIEW
SCALE 1:20



OPEN VIEW
SCALE 1:20

STAINLESS STEEL HINGE
SYSTEM WITH AUTO
CLOSE FEATURE

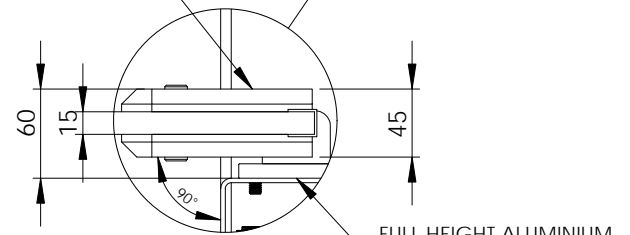

DETAIL D
SCALE 1 : 5

POLYDOOR® TYPE 'SS' IMPACT DOOR OPTIONS

- HOLD-OPEN OR UNI-DIRECTIONAL OPERATION
- LOWER DDA FRAMELESS VISION WINDOWS
- STAINLESS STEEL AND POWDER COATED SUB-FRAMES
- REPLACEABLE BUBBLE STYLE DOOR SEALS
- VISUAL IDENTIFICATION BUMPERS
- ALTERNATIVE WINDOW STYLES

| | | | | |
|---|-----------------------------|---|--|------------|
| <p>THE INFORMATION CONTAINED IN THIS DRAWING IS PRIVATE AND CONFIDENTIAL. NO DETAILS ARE TO BE DISCLOSED TO ANY THIRD PARTIES OR PERSONS, UNLESS SPECIFIED THIS DRAWING IS NOT ISSUED FOR CONSTRUCTION.</p> | NAME | DATE | | |
| | DRAWN BY | TW | | 19/01/2013 |
| <p>COMMENTS:</p> <p>NOT FOR MANUFACTURE SOME DETAILS NOT SHOWN FOR CLARITY</p> | LAST CHECK | | <p>DESCRIPTION:</p> <p>TYPE 'SS' - DUAL ACTION HYGIENE FOOD SAFE TRAFFIC DOOR (SINGLE)</p> | |
| | APPROVED | | | 15/04/2014 |
| | OTHER | | | |
| <p>PLEASE DO NOT RELY ON THE SCALE OF THIS DRAWING. ALWAYS ASK IF IN ANY DOUBT.</p> <p>TOLERANCE = +/- 0.3mm / 300mm</p> | <p>SIZE</p> <p>A</p> | <p>DWG. NO.</p> <p>POLYDOOR-22016-TYPE-SS</p> | <p>REV.</p> <p>0</p> | |
| SCALE: AS SHOWN | | | | |