


GRP ENCAPSULATED, WATERPROOF CHEMICAL RESISTANT FIRE RATED DOOR & FRAME - 60-240 MINS - STD COLOUR WHITE OTHER COLOURS AVAILABLE ON REQUEST

WINDOWS:  
UPPER 200x900 WITH OPTIONAL LOWER DDA WINDOWS


STAINLESS STEEL PULL HANDLES FITTED ON PULL SIDE ONLY. PUSH PLATES FITTED OPPOSITE SIDE

LOWER GREY RUBBER BUMPER STRIPS BOTH SIDES BOTH LEAVES OPTIONAL

STAINLESS STEEL LIFT OFF HINGES x 8

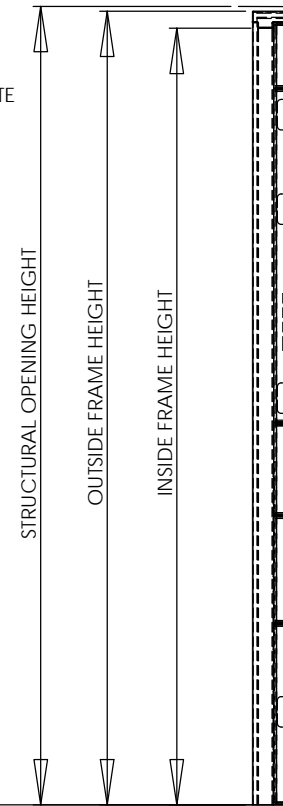

FFL

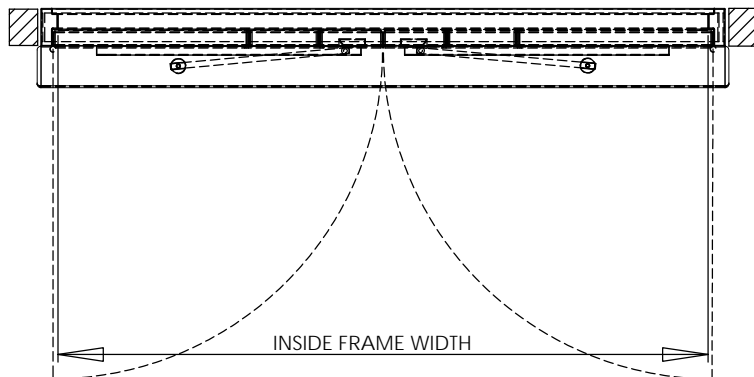

REFER TO ARCHITECTS DETAIL FOR SUBSTRATE DETAILS

THE INFORMATION CONTAINED IN THIS DRAWING IS PRIVATE AND CONFIDENTIAL. NO DETAILS ARE TO BE DISCLOSED TO ANY THIRD PARTIES OR PERSONS. UNLESS SPECIFIED THIS DRAWING IS NOT ISSUED FOR CONSTRUCTION.

COMMENTS:

	NAME	DATE
DRAWN BY	TW	26/02/2014
LAST CHECK		08/05/2014
APPROVED		
OTHER		

PLEASE DO NOT RELY ON THE SCALE OF THIS DRAWING. ALWAYS ASK IF IN ANY DOUBT.

TOLLERANCE = +/- 0.3mm / 300mm

**polydoor**<sup>®</sup>

DESCRIPTION:  
TYPE 'GM' - GRP ENCAPSULATED FIRE RATED MANUAL HYGIENE DOOR

SIZE	DWG. NO.	REV.
<b>A</b>	POLYDOOR-22014-TYPE-GM	0

SCALE: AS SHOWN