

BUMPER QTY/TYPER/HEIGHT TO SUIT TRAFFIC/APPLICATION

ANTI-FINGER TRAP PROTECTION EDGE



SEE DRG JCL19116/FD/1 FOR FRAME OPTIONS

FRAMELESS VISION WINDOWS

STAINLESS STEEL AUTO CLOSE HINGE SYSTEM

HMW-PE FOOD SAFE IMPACT RESISTANT PANELS

FULL HEIGHT ALUMINIUM CNC MILLED FIXING SPINE

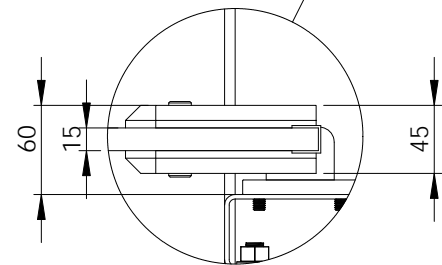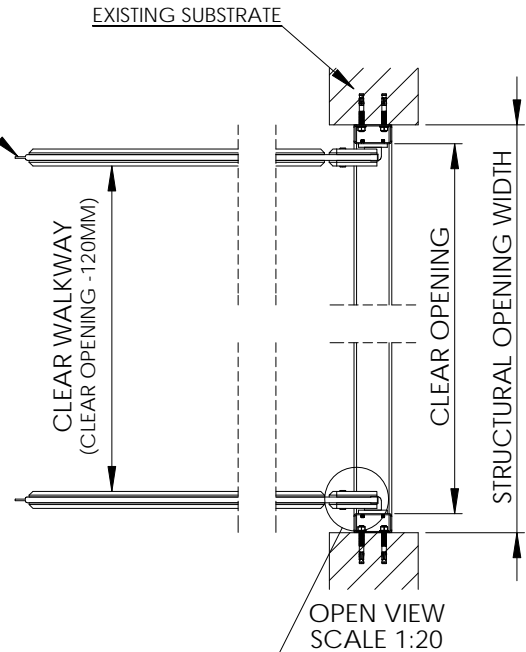

THE INFORMATION CONTAINED IN THIS DRAWING IS PRIVATE AND CONFIDENTIAL. NO DETAILS ARE TO BE DISCLOSED TO ANY THIRD PARTIES OR PERSONS. UNLESS SPECIFIED THIS DRAWING IS NOT ISSUED FOR CONSTRUCTION.

COMMENTS:
NOT FOR MANUFACTURE
SOME FIXINGS NOT SHOWN FOR CLARITY

	NAME	DATE
DRAWN BY	TW	19/01/2013
LAST CHECK		15/04/2014
APPROVED		
OTHER		

PLEASE DO NOT RELY ON THE SCALE OF THIS DRAWING. ALWAYS ASK IF IN ANY DOUBT.

TOLERANCE = +/- 0.3mm / 300mm

polydoor[®]

DESCRIPTION:
TYPE 'MR' - DUAL ACTION OVERHEAD RAIL FOOD SAFE IMPACT DOORS

SIZE A	DWG. NO. POLYDOOR-22016-TYPE-MR	REV. 0
------------------	------------------------------------	-----------

SCALE: AS SHOWN AS SHOWN